


REVISIONS	BY

**William Edward Summers**  
 Sole Copyright 2020, William Edward Summers  
 for: [easybuildingplans.com](http://easybuildingplans.com)  
 easybuildingplans@gmail.com, 1 888 655 7284

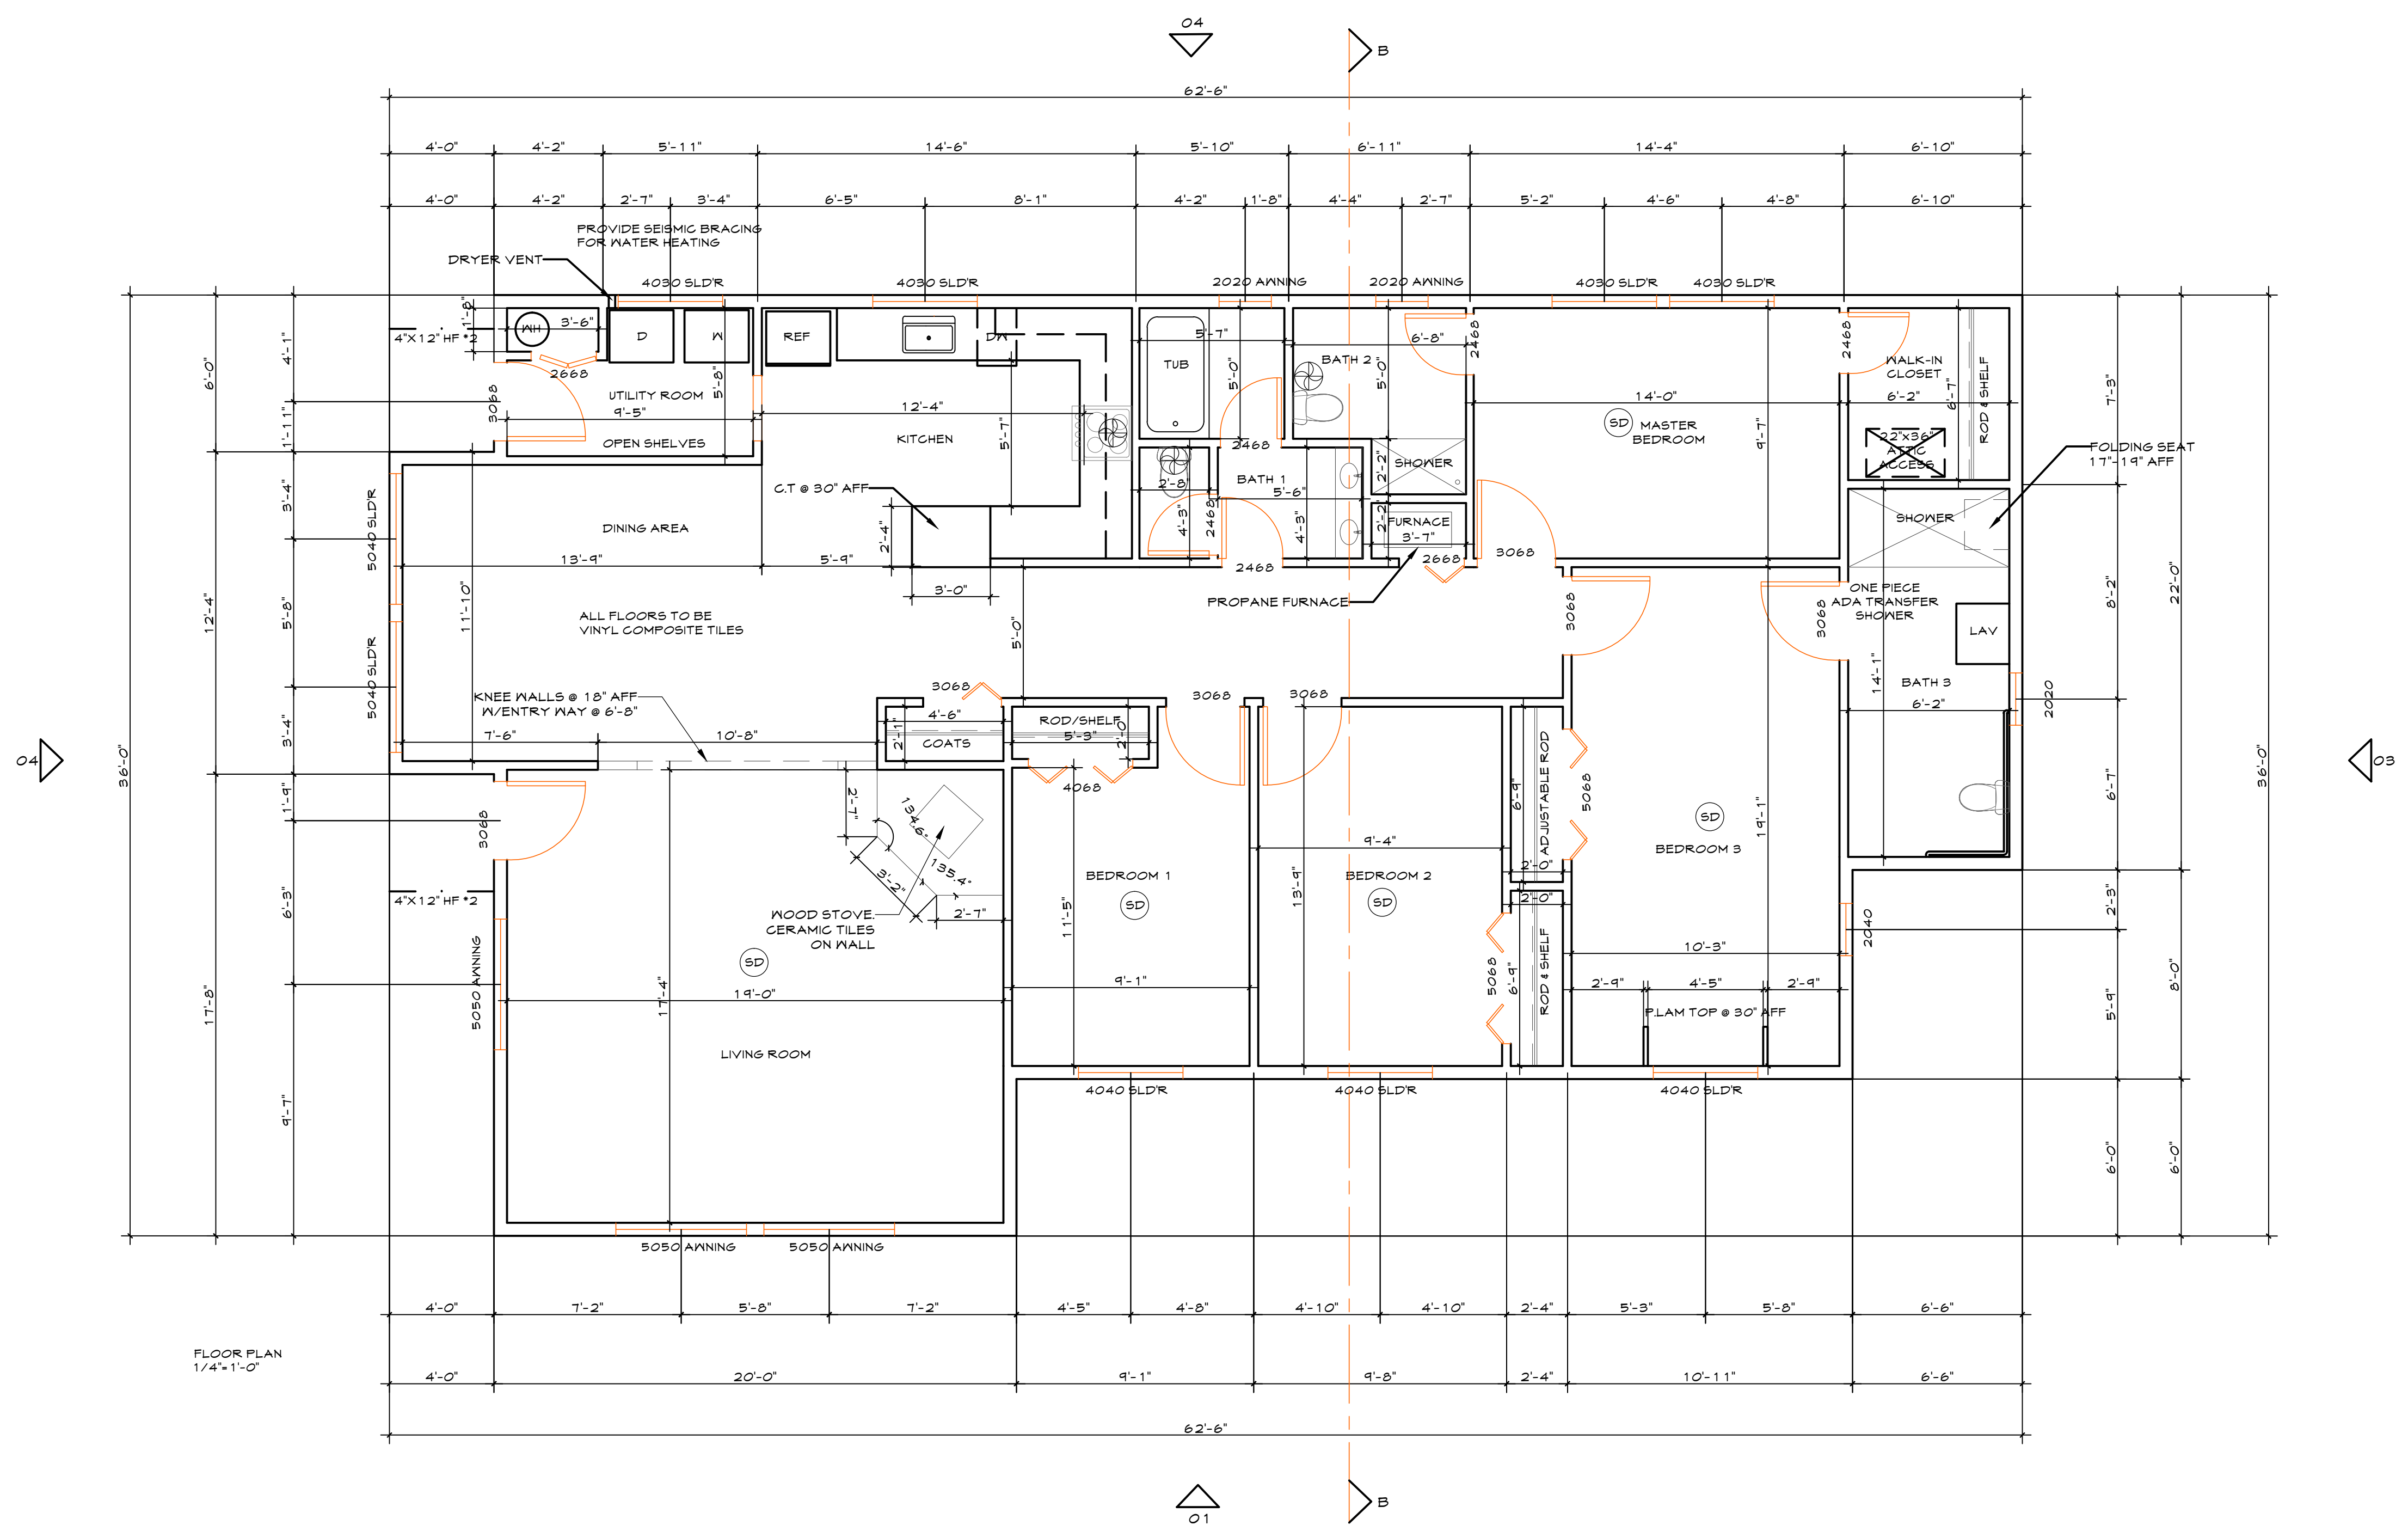

FLOOR PLAN  
 1/4"=1'-0"

- NOTE:  
 HARD WIRED SMOKE DETECTORS ARE REQUIRED IN ALL BEDROOMS
- LEGEND
- SMOKE DETECTOR
  - VENT FAN @ 2.5 CHANGES PER HOUR
1. MIN WINDOW U-VALUE = 0.5 AT ALL WINDOWS AND DOORS.
  2. EXT. WALL FRAMING TO BE 2X6 STUDS @ 16" O.C. W/ R-21 BATT INSULATION
  3. INTERIOR PARTITIONS TO BE 2X4 STUDS @ 16" O.C. W/ 1/2" GNB ON BOTH SIDES.
  4. BEDROOM EGRESS WINDOW NOTES
    - PROVIDE 5.7 SQUARE FEET NET CLEAR OPENING AREA
    - MIN. CLEAR OPENING HEIGHT OF 24" AND WIDTH OF 20"
    - SILL HEIGHT SHALL BE LOCATED NO HIGHER THAN 44" ABOVE FINISHED FLOOR.

SHEET TITLE  
 FLOOR PLAN

PROJECT  
 PORT GAMBLE SKULLAM HOUSING  
 AUTHORITY  
 32000 LITTLE BOSTON ROAD NE  
 KINGSTON, WA 98346

Date 08/12/2020  
 Scale 1/4"=1'-0"  
 Drawn  
 Job  
 Sheets

**A3**