



REVISIONS	BY


**William Edward Summers**  
 Sole Copyright 2020, William Edward Summers  
 for: [easybuildingplans.com](http://easybuildingplans.com)  
[easybuildingplans@gmail.com](mailto:easybuildingplans@gmail.com), 1 888 655 7284

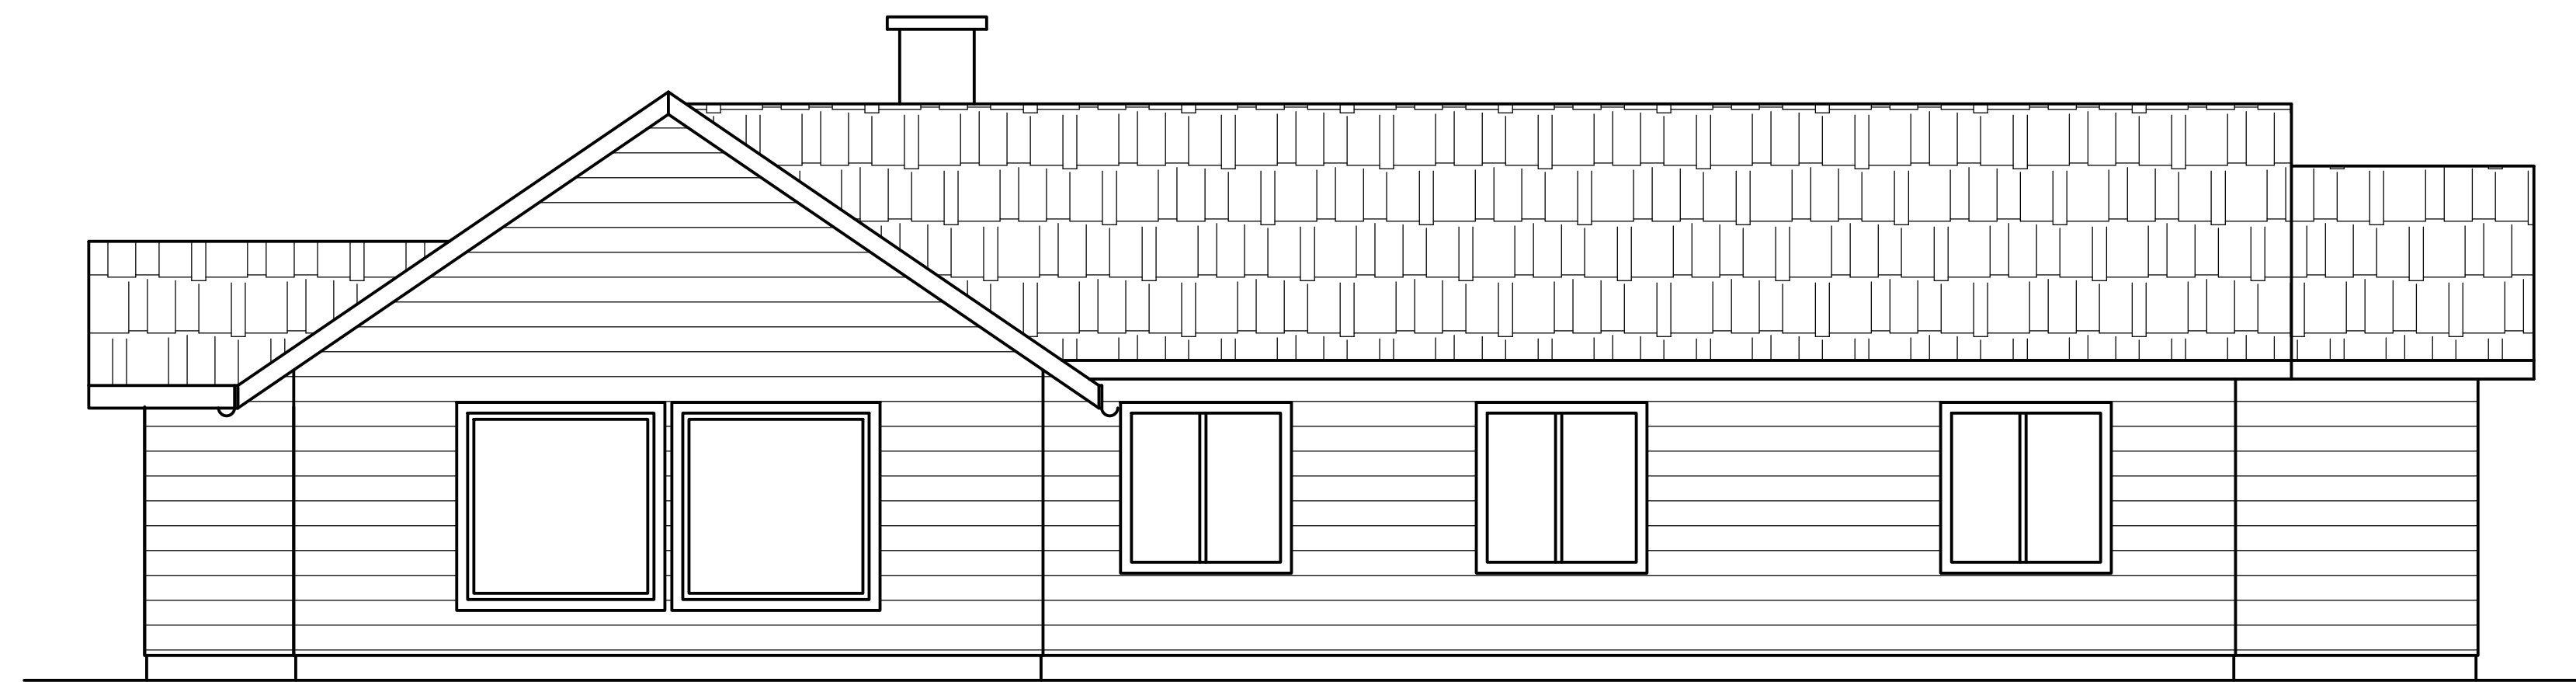


ELEVATION 01  
1/4"=1'-0"

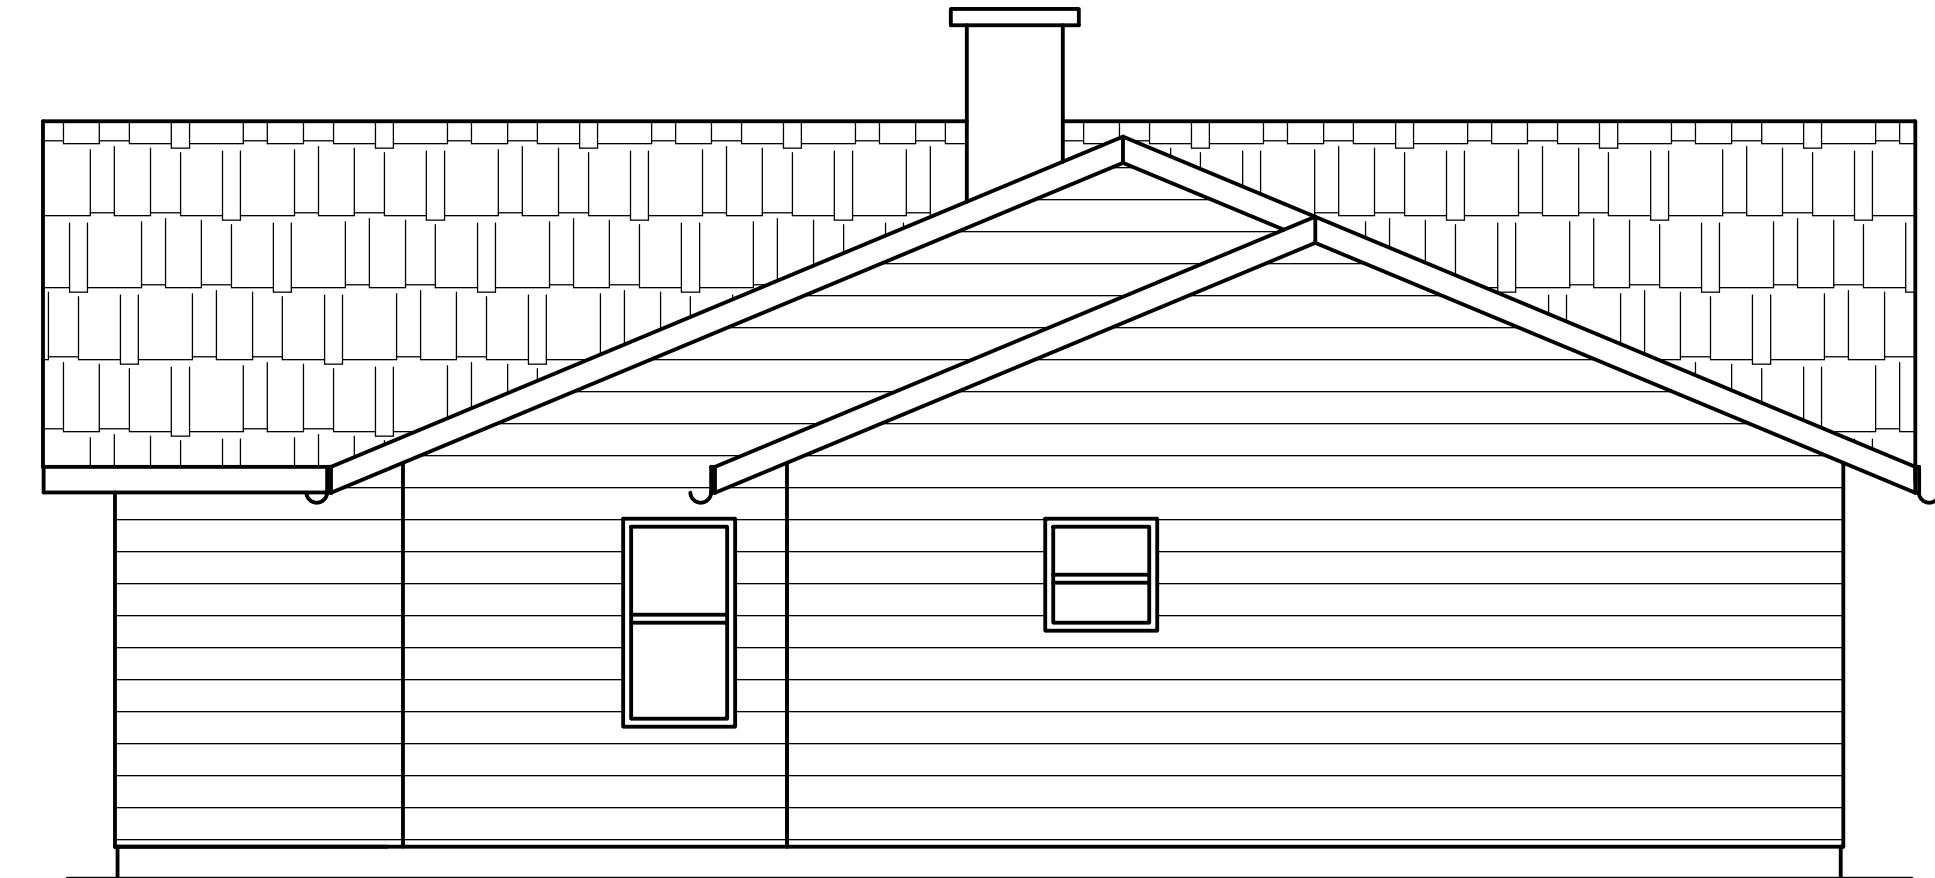

ELEVATION 03  
1/4"=1'-0"

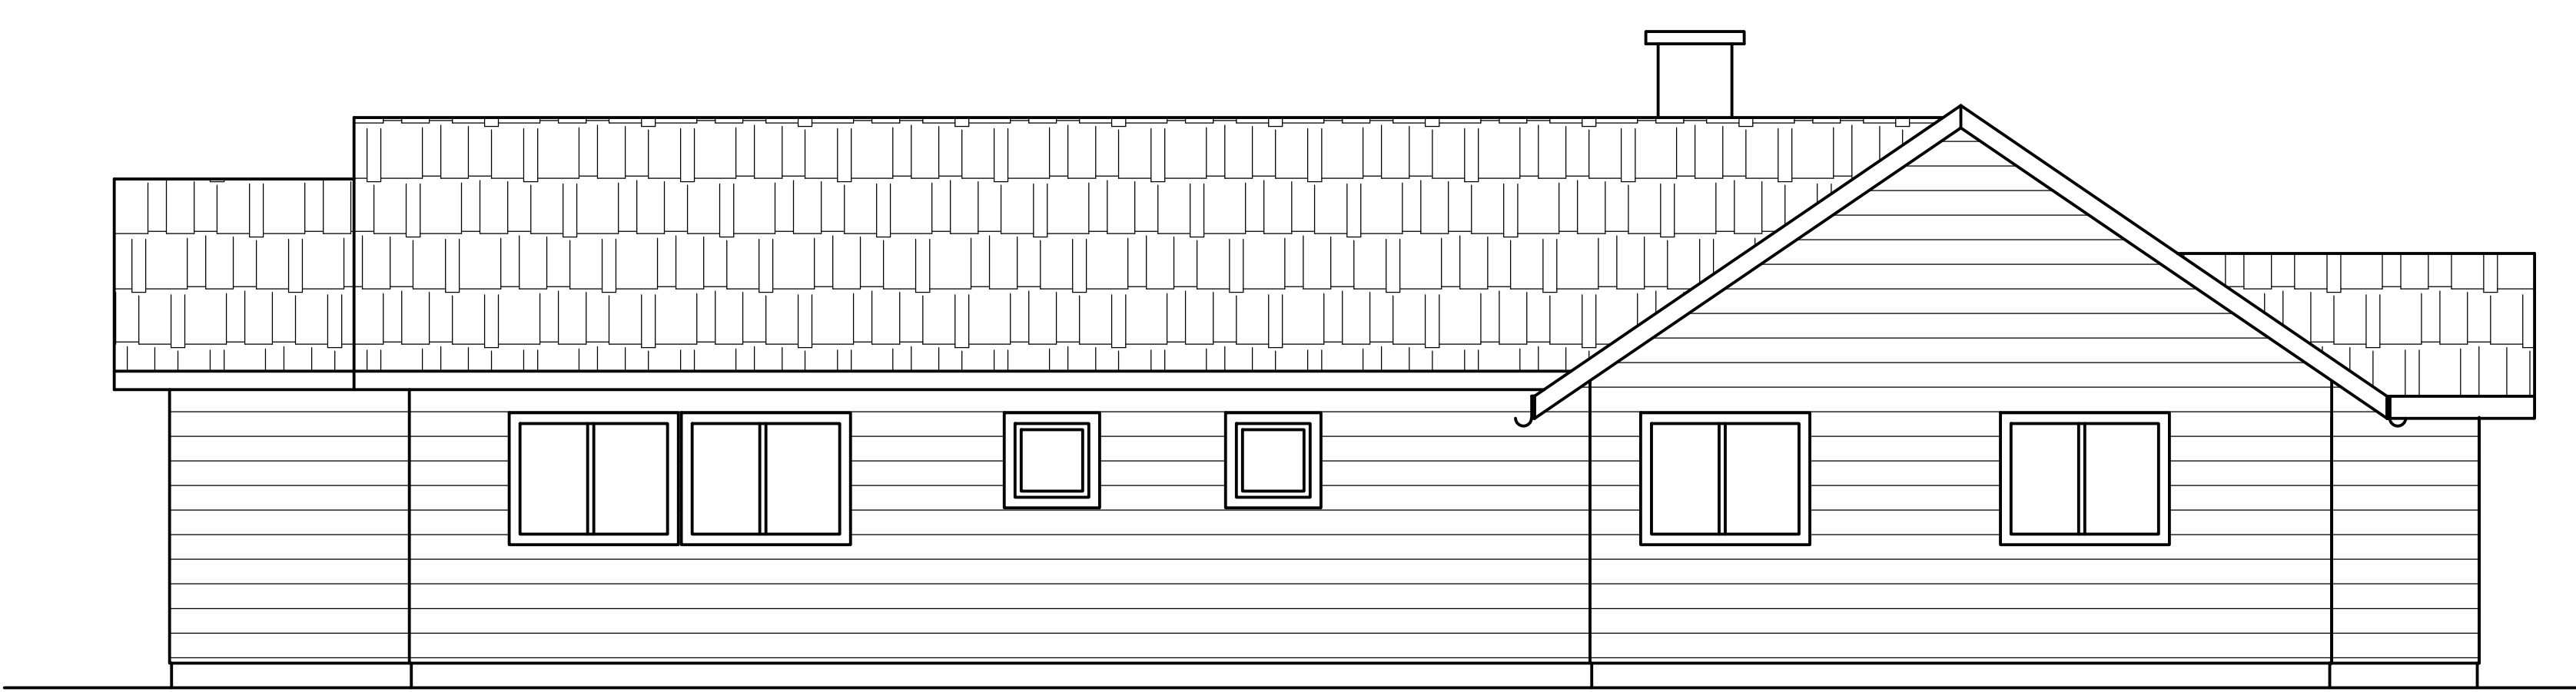

ELEVATION 02  
1/4"=1'-0"

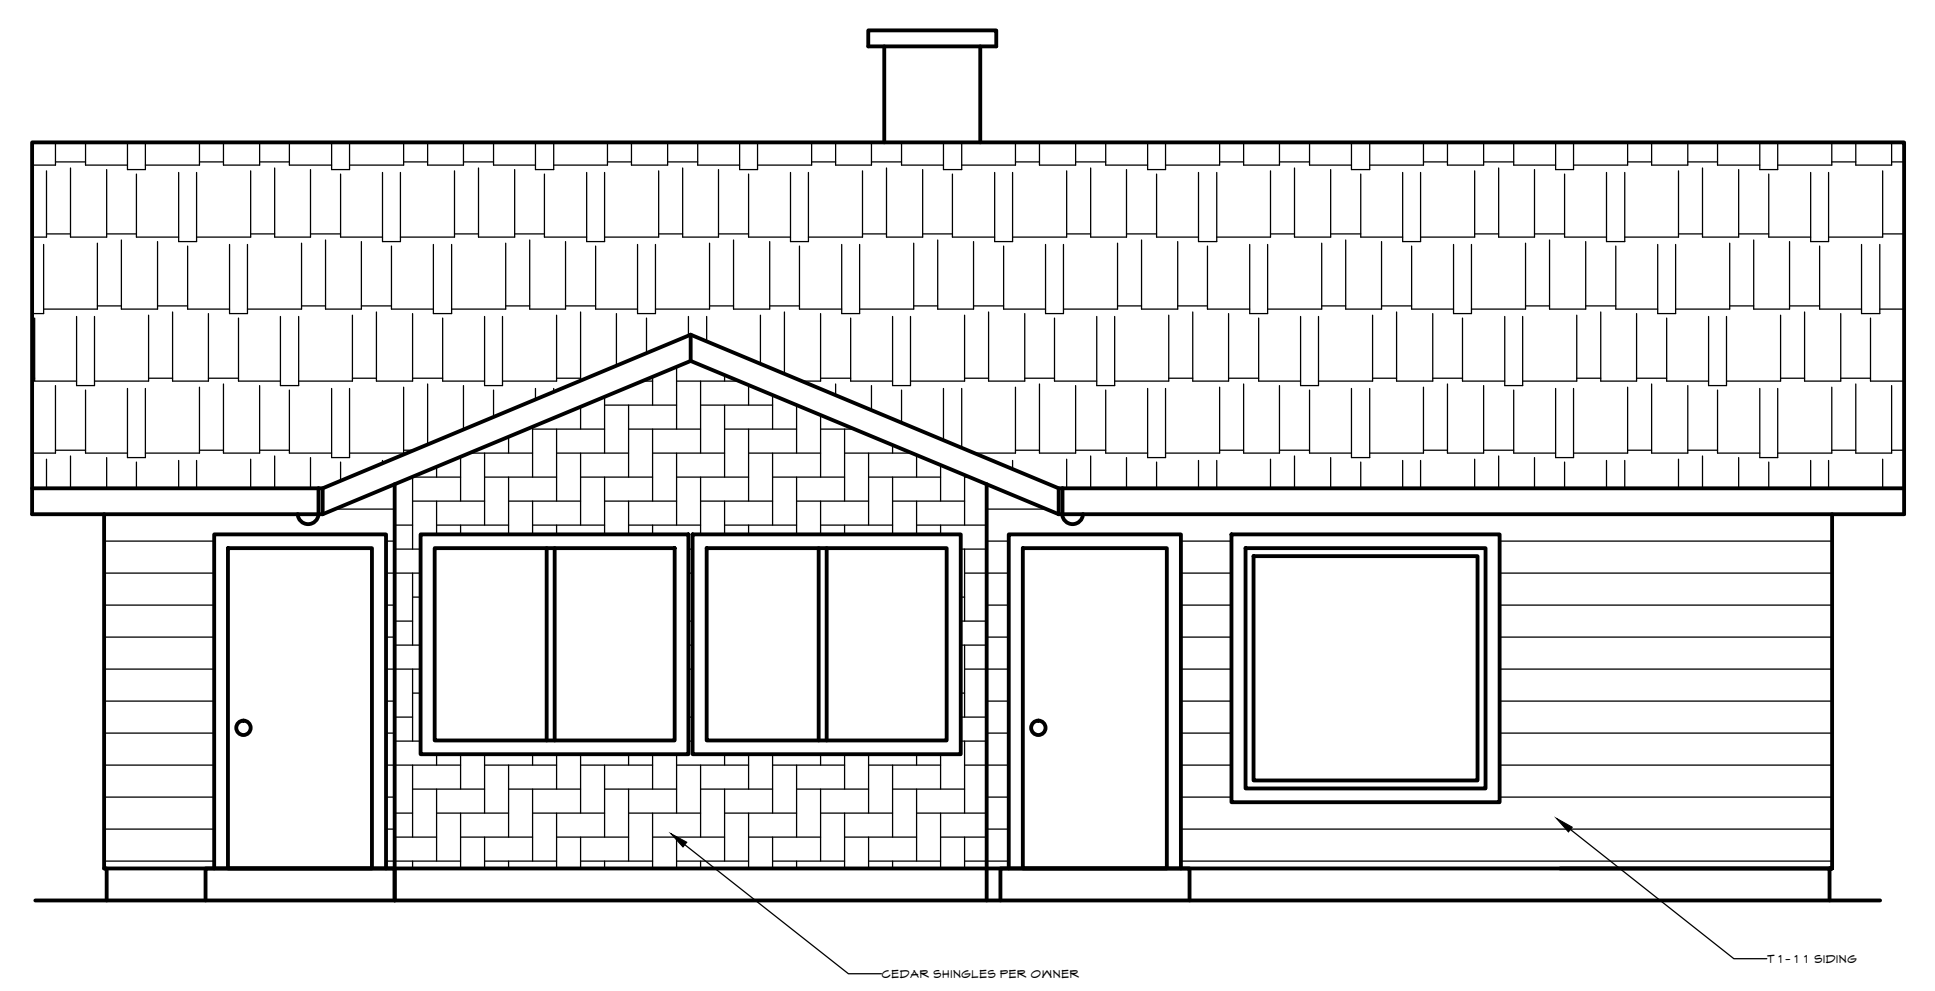

ELEVATION 04  
1/4"=1'-0"

SHEET TITLE  
ELEVATIONS

PROJECT  
PORT GAMBLE SKULLAM HOUSING  
AUTHORITY  
32000 LITTLE BOSTON ROAD NE  
KINGSTON, WA 98346

Date 08/12/2020

Scale 1/4"=1'-0"

Drawn

Job

Sheets

**A5**