


New Parking

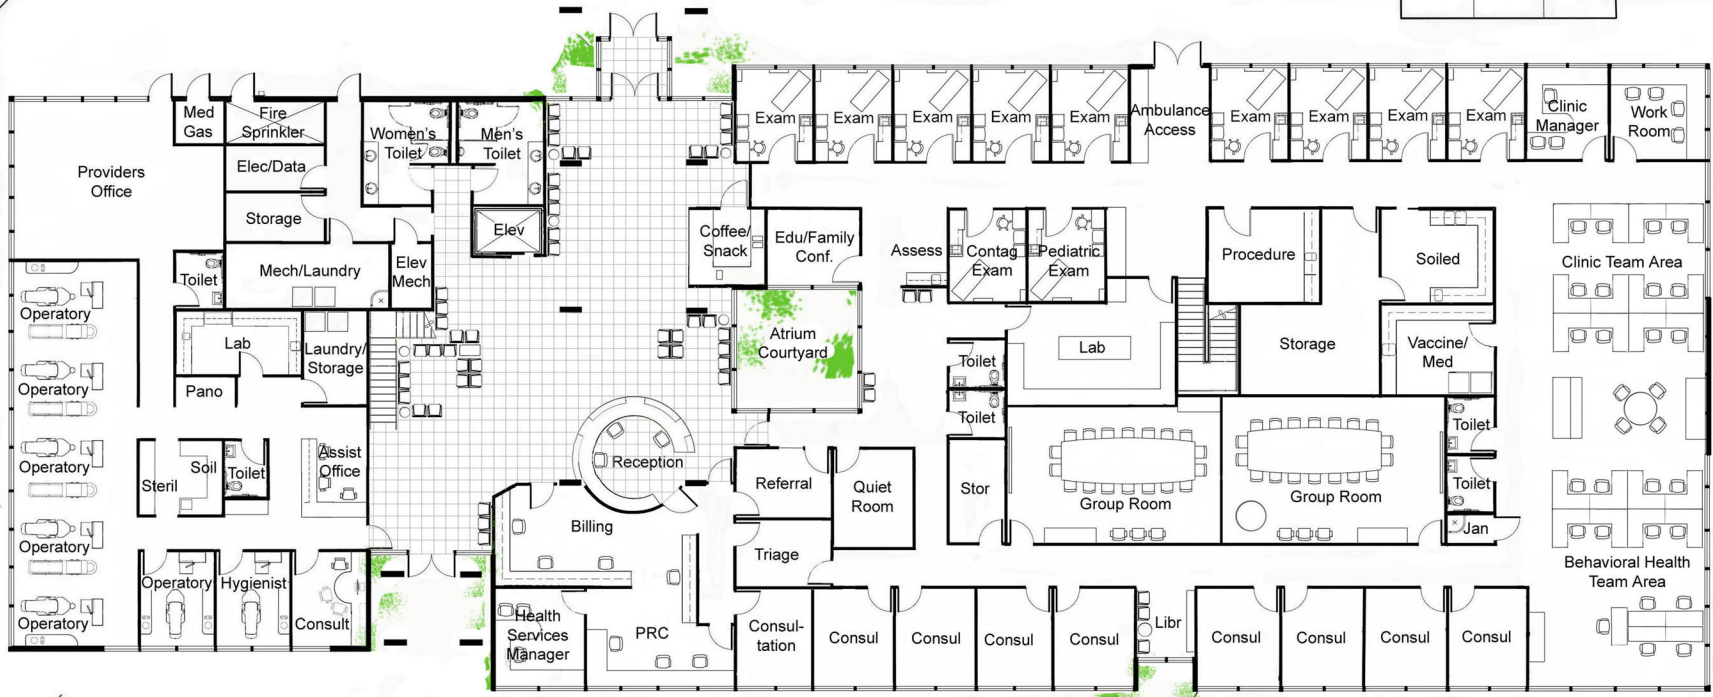

NEW PGST HEALTH SERVICES FACILITY LOWER LEVEL PLAN

